


\*\*\*SAFETY PAYS\*\*\*

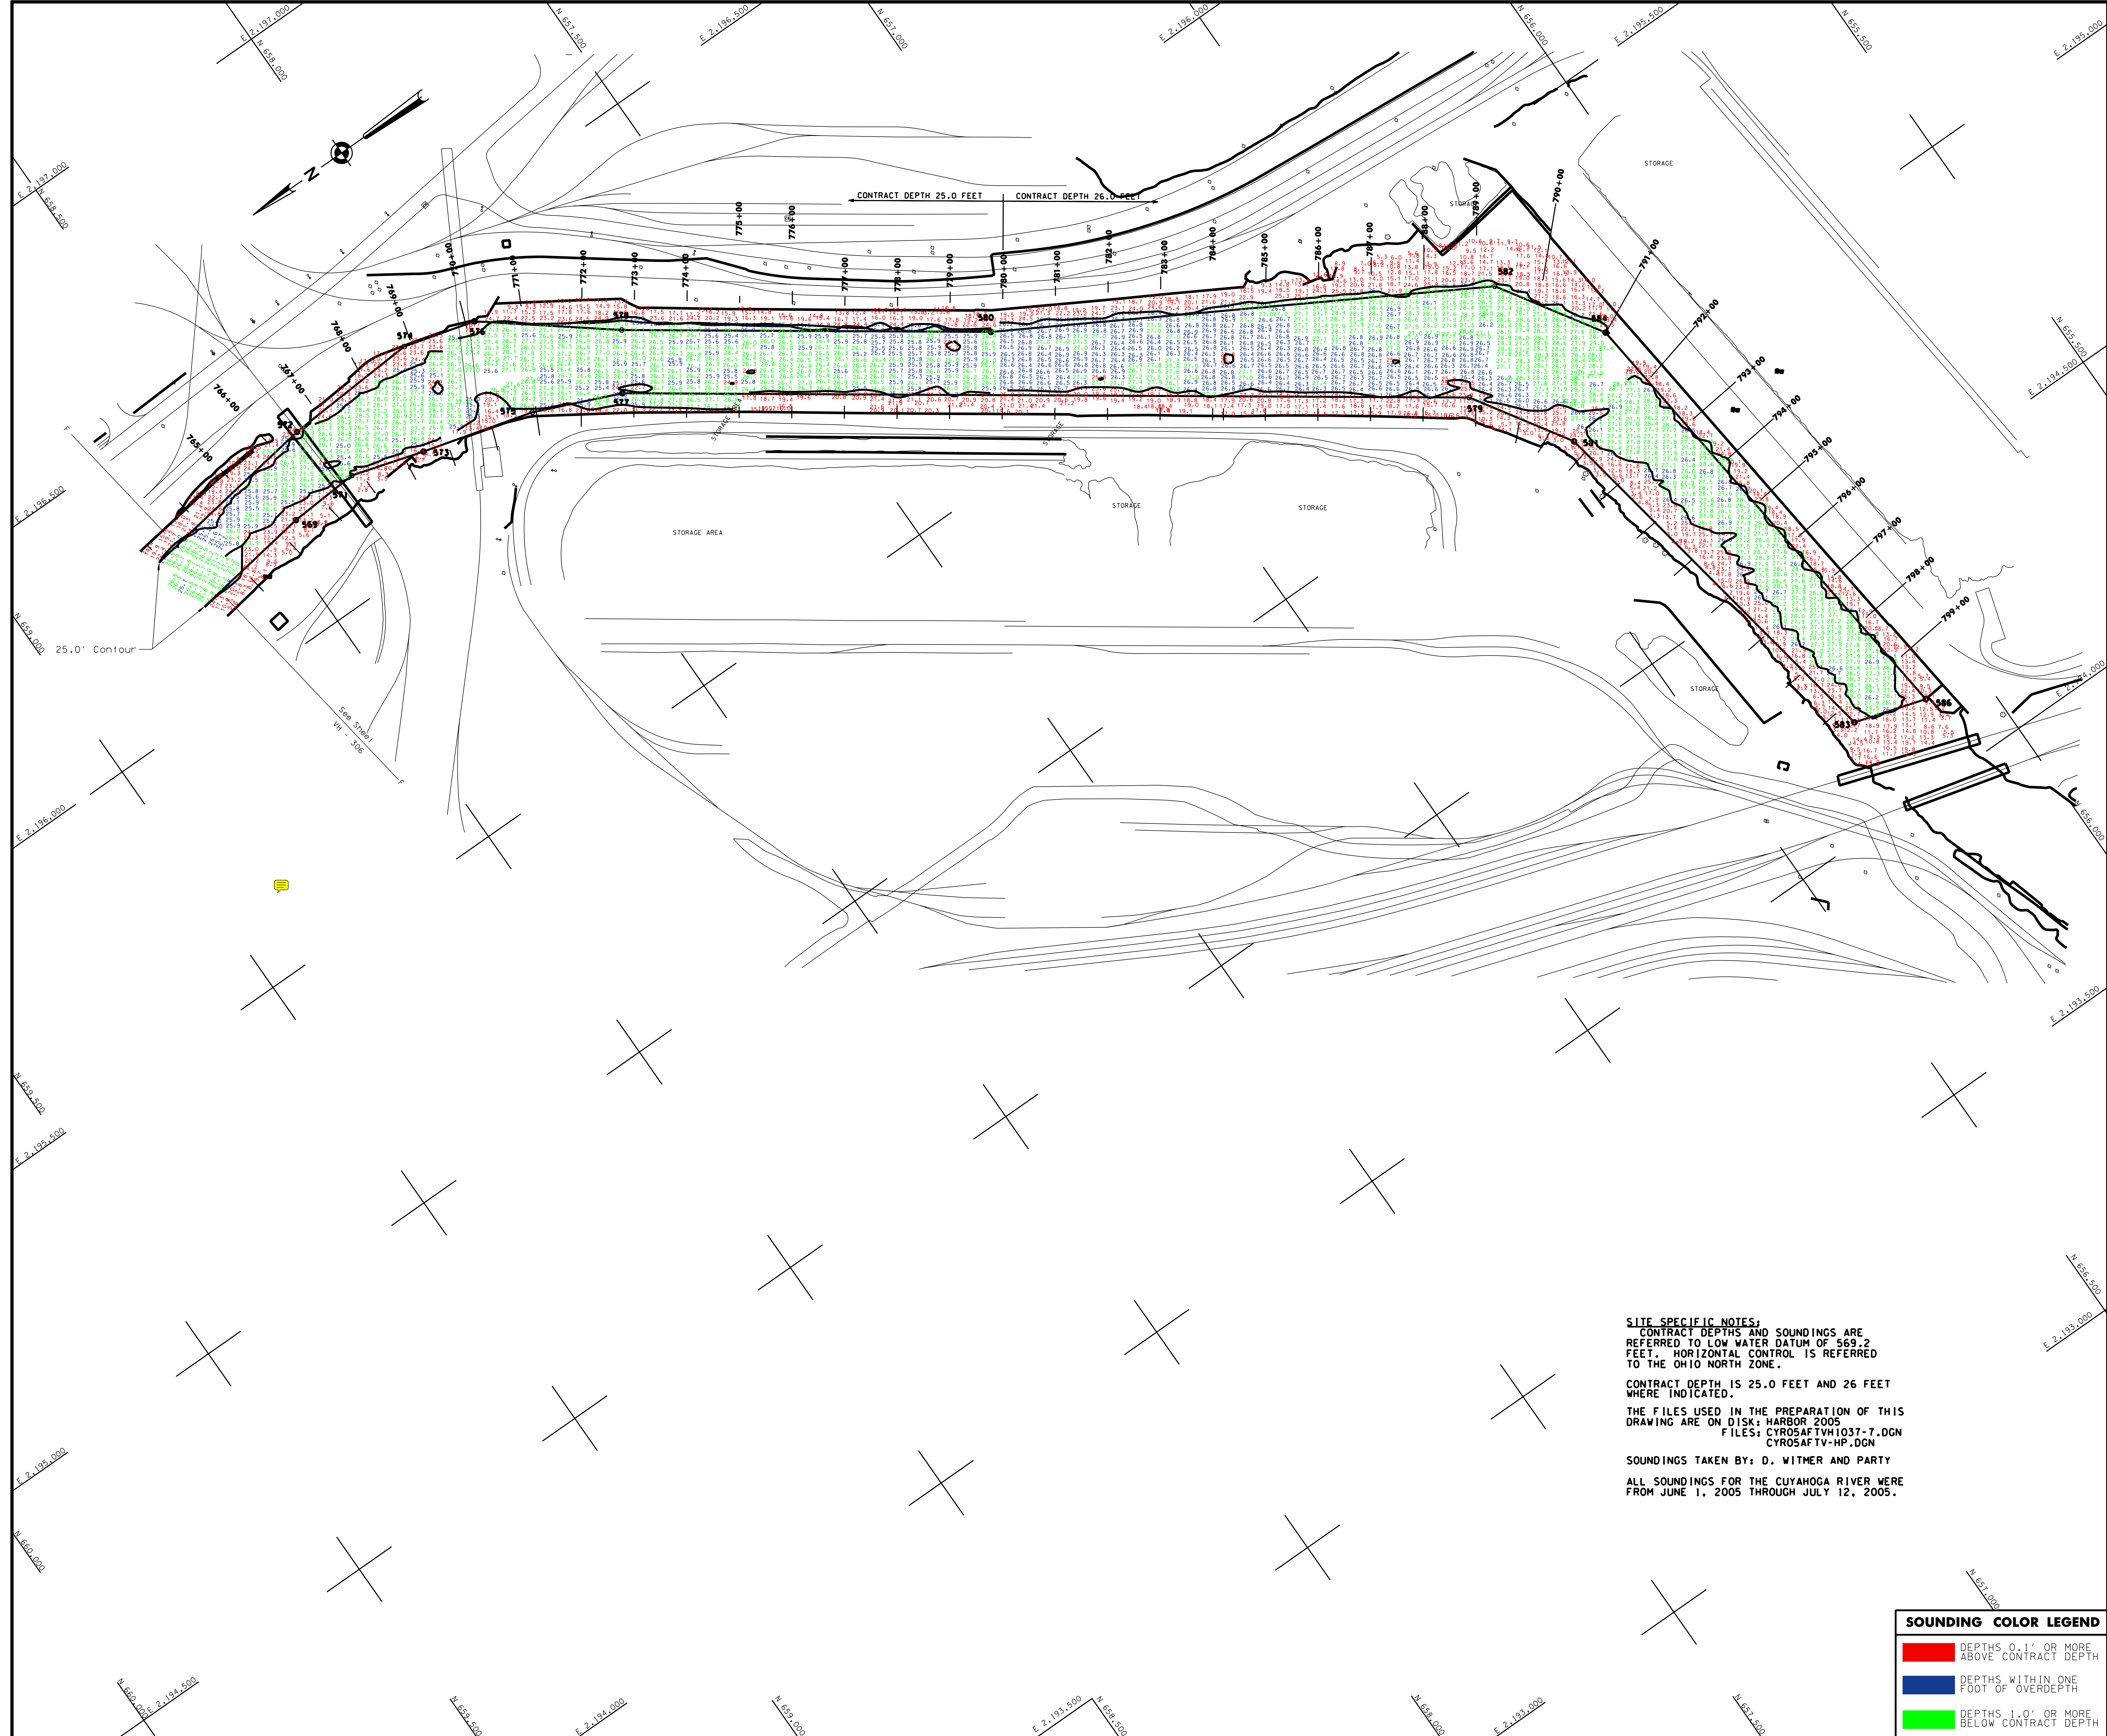

**SITE SPECIFIC NOTES:**  
CONTRACT DEPTHS AND SOUNDINGS ARE REFERRED TO LOW WATER DATUM OF 569.2 FEET. HORIZONTAL CONTROL IS REFERRED TO THE OHIO NORTH ZONE.  
CONTRACT DEPTH IS 25.0 FEET AND 26 FEET WHERE INDICATED.  
THE FILES USED IN THE PREPARATION OF THIS DRAWING ARE ON DISK: HARBOR 2005  
FILES: CYROSAFTVH1037-7.DGN  
CYROSAFTV-HP.DGN  
SOUNDINGS TAKEN BY: D. WITMER AND PARTY  
ALL SOUNDINGS FOR THE CUYAHOGA RIVER WERE FROM JUNE 1, 2005 THROUGH JULY 12, 2005.

**SOUNDING COLOR LEGEND**

Red	DEPTHS 0.1' OR MORE ABOVE CONTRACT DEPTH
Blue	DEPTHS WITHIN ONE FOOT OF OVERDEPTH
Green	DEPTHS 1.0' OR MORE BELOW CONTRACT DEPTH

US Army Corps of Engineers  
Buffalo District

The information depicted on the map represents the results of surveys made on the date indicated and can only be considered as indicating the general condition at that time. Unless otherwise noted on this map, all depths and soundings are in feet and are referred to the International Great Lakes Datum 1985 (IGLD 1985) and all horizontal positions are referred to North American Datum 1983 (NAD83). See the Site Specific Notes area for appropriate datums. To view a color version of this map, point a web browser to <http://www.ftp.usace.army.mil/ast/ways/survey/survey.html>. This drawing was prepared using a CAD system. Scaling may be distorted.

Drawn by:	CADD
Checked by:	
Reviewed by:	
Chief, Survey Unit	
Approved:	
Date:	

Chief, NYPA Navigation and Maintenance Section

U.S. ARMY ENGINEER DISTRICT  
CORPS OF ENGINEERS  
BUFFALO, NEW YORK 14207-3199

CLEVELAND HARBOR, OHIO  
CUYAHOGA RIVER AND OLD RIVER  
**AFTER CONTRACT DREDGING SOUNDINGS 2005**  
SCALE: 1" = 100'  
25' 0" 50' 100'

Sheet reference number:  
**VH - 307**  
Sheet **4** of **4**  
**055-CYR-37**

\*\*\*SUPPORT VALUE ENGINEERING - IT PAYS\*\*\*